






KEYNOTES - PHASE 2

- PR6 CONSTRUCT TEMPORARY WALL TO ALLOW OCCUPANTS FROM THE ANNEX ACCESS TO THE STAIRS.
- PR7 PROVIDE TEMPORARY CONSTRUCTION BARRIER AT THIS DOOR LOCATION.
- PR8 STAIRS AND ELEVATOR ARE TO REMAIN ACCESSIBLE DURING ALL PHASES OF CONSTRUCTION.
- PR9 PROVIDE TEMPORARY CONSTRUCTION BARRIER AT STAIR LOCATION.


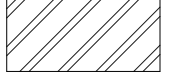

PLAN NOTES - PHASE 2

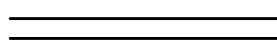1. CONSTRUCTION NOTED ON THIS PLAN IS PART OF "PHASE 2" AND SHALL BE COMPLETED BEFORE STARTING THE REST OF DEMOLITION AND CONSTRUCTION ON THIS FLOOR.
2. PHASED CONSTRUCTION WORK TO BE COORDINATED WITH OWNER.


RENOVATION PLAN LEGEND

-  EXISTING CONSTRUCTION TO REMAIN
-  NEW WALL CONSTRUCTION
-  1-HR RATED WALL
-  2-HR RATED WALL
-  THIS AREA TO BE MAINTAINED AND ACCESSIBLE DURING PHASE 1 OF CONSTRUCTION.


PHASING KEY PLANS:

- LEGEND:**
-  NO WORK
 -  PHASE 1
 -  PHASE 2


GROUND FLOOR:

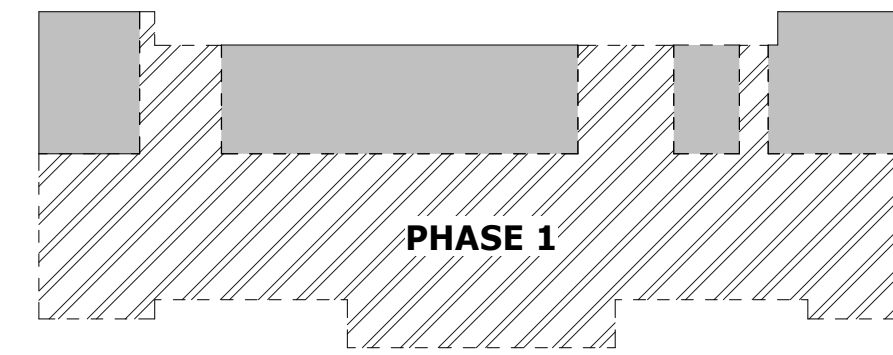



FIRST FLOOR:

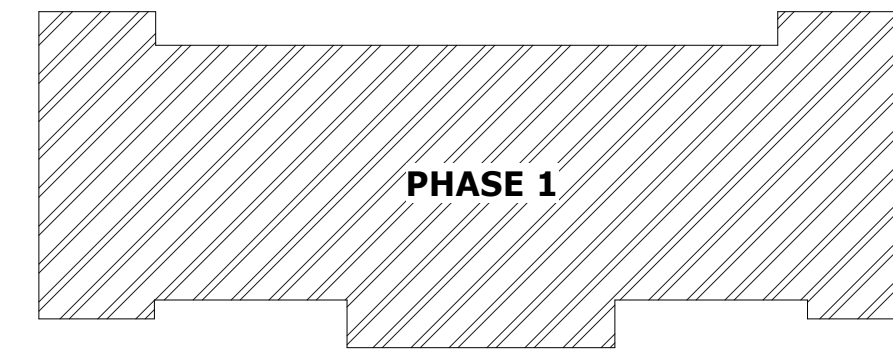

SECOND FLOOR:

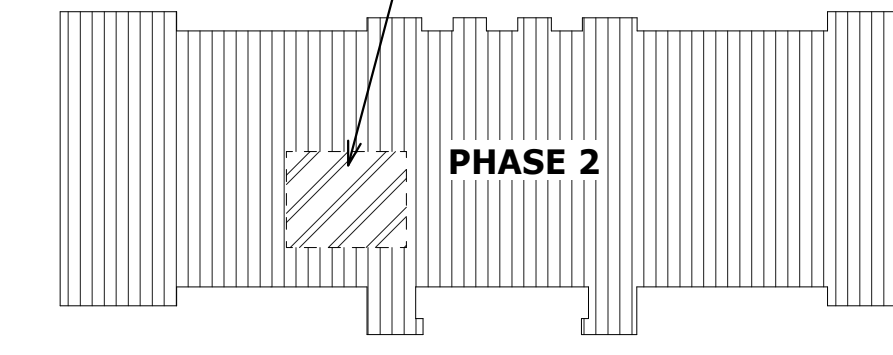


THIRD FLOOR:

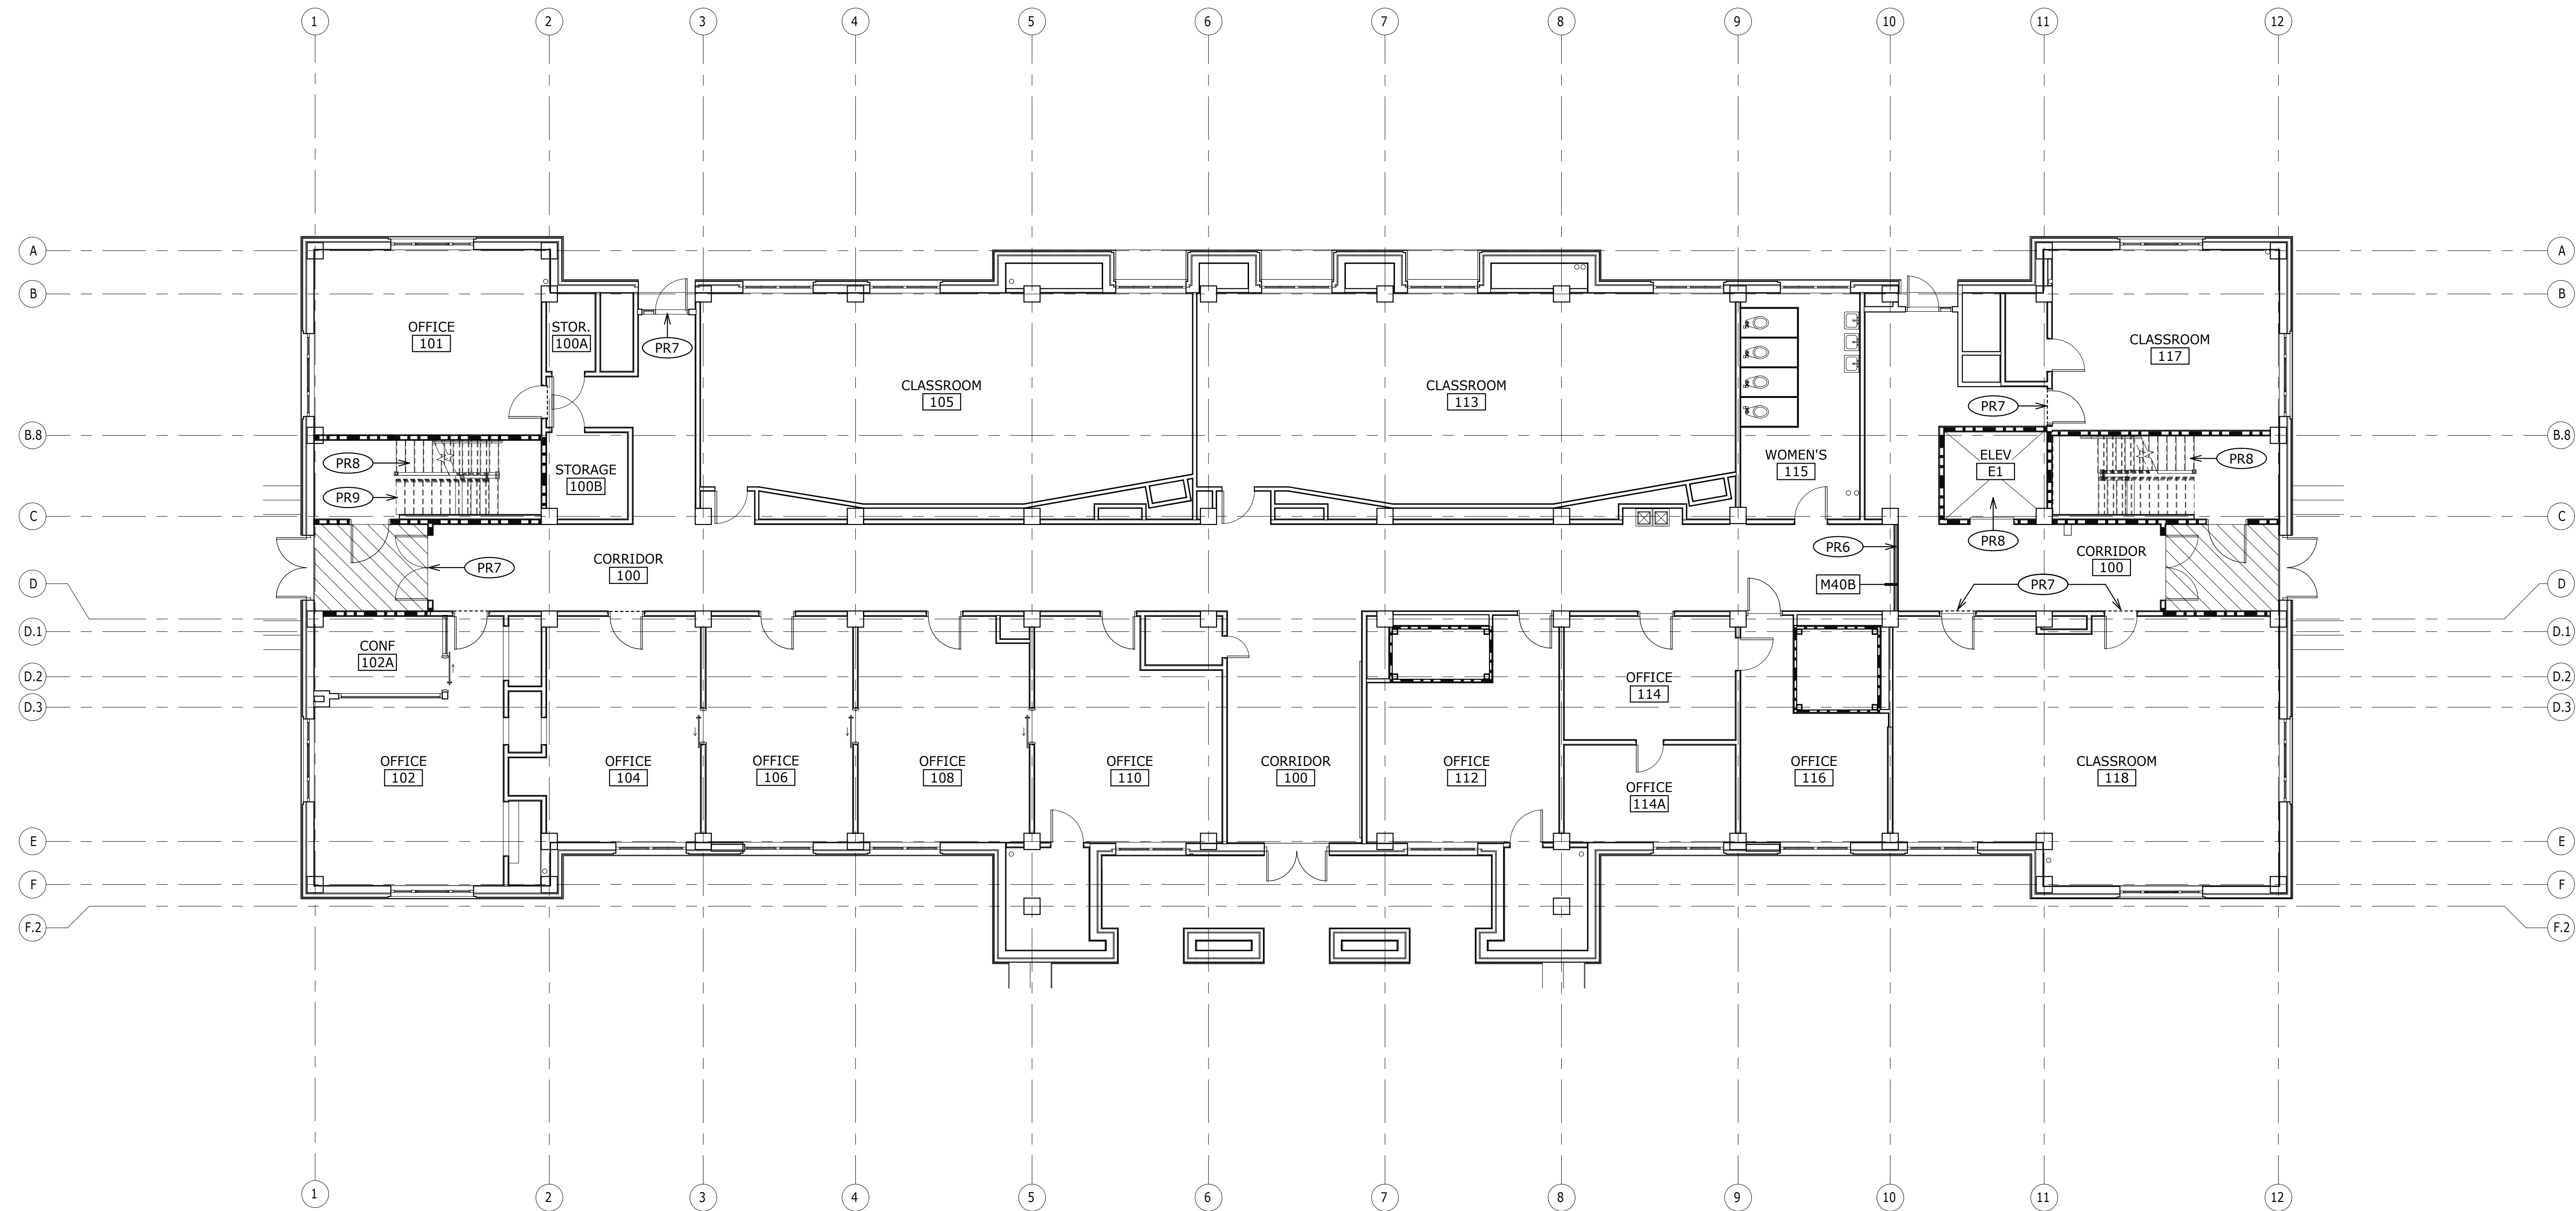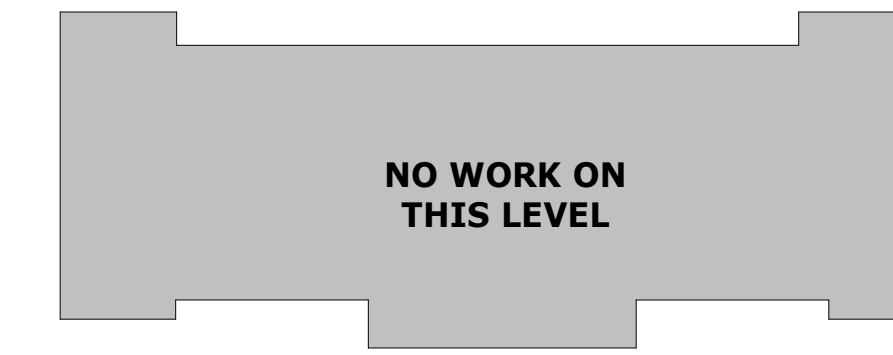

01 PHASE 2 - FLOOR PLAN - 1st FLOOR
D002 1/8" = 1'-0"


GRAPHIC SCALE

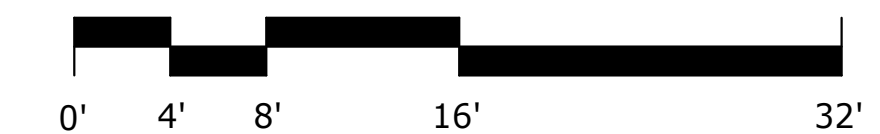

1100 Dresser Court
Raleigh, NC 27609
Office 919.828.2301
Email office@hh-arch.com

RICKS HALL 045 - 2ND FLOOR RENOVATION

NC STATE UNIVERSITY
1 LAMPE DRIVE, RALEIGH, NC 27607
SCO PROJECT NO. 19-21178-01A

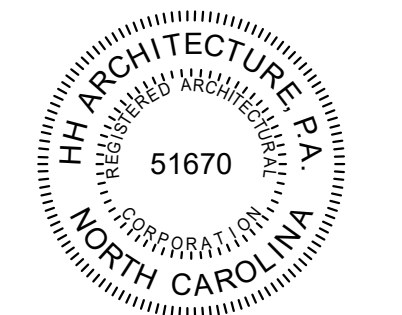

NO.	REVISION	DATE

JOB NUMBER
19-079
DATE ISSUED
1/11/22
PROJECT STATUS
ISSUE FOR BID (IFB)

SHEET
PHASING PLAN - PHASE 2

D002

PLOT TIME: 1/17/2022 11:02:08 PM
 THESE DRAWINGS ARE THE PROPERTY OF HH ARCHITECTURE, P.A. THEY MAY NOT BE USED FOR ANY PURPOSE WITHOUT WRITTEN PERMISSION. COPYRIGHT 2021 BY HH ARCHITECTURE, P.A. ALL RIGHTS RESERVED.