


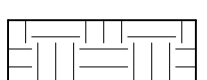



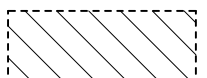

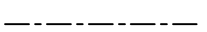
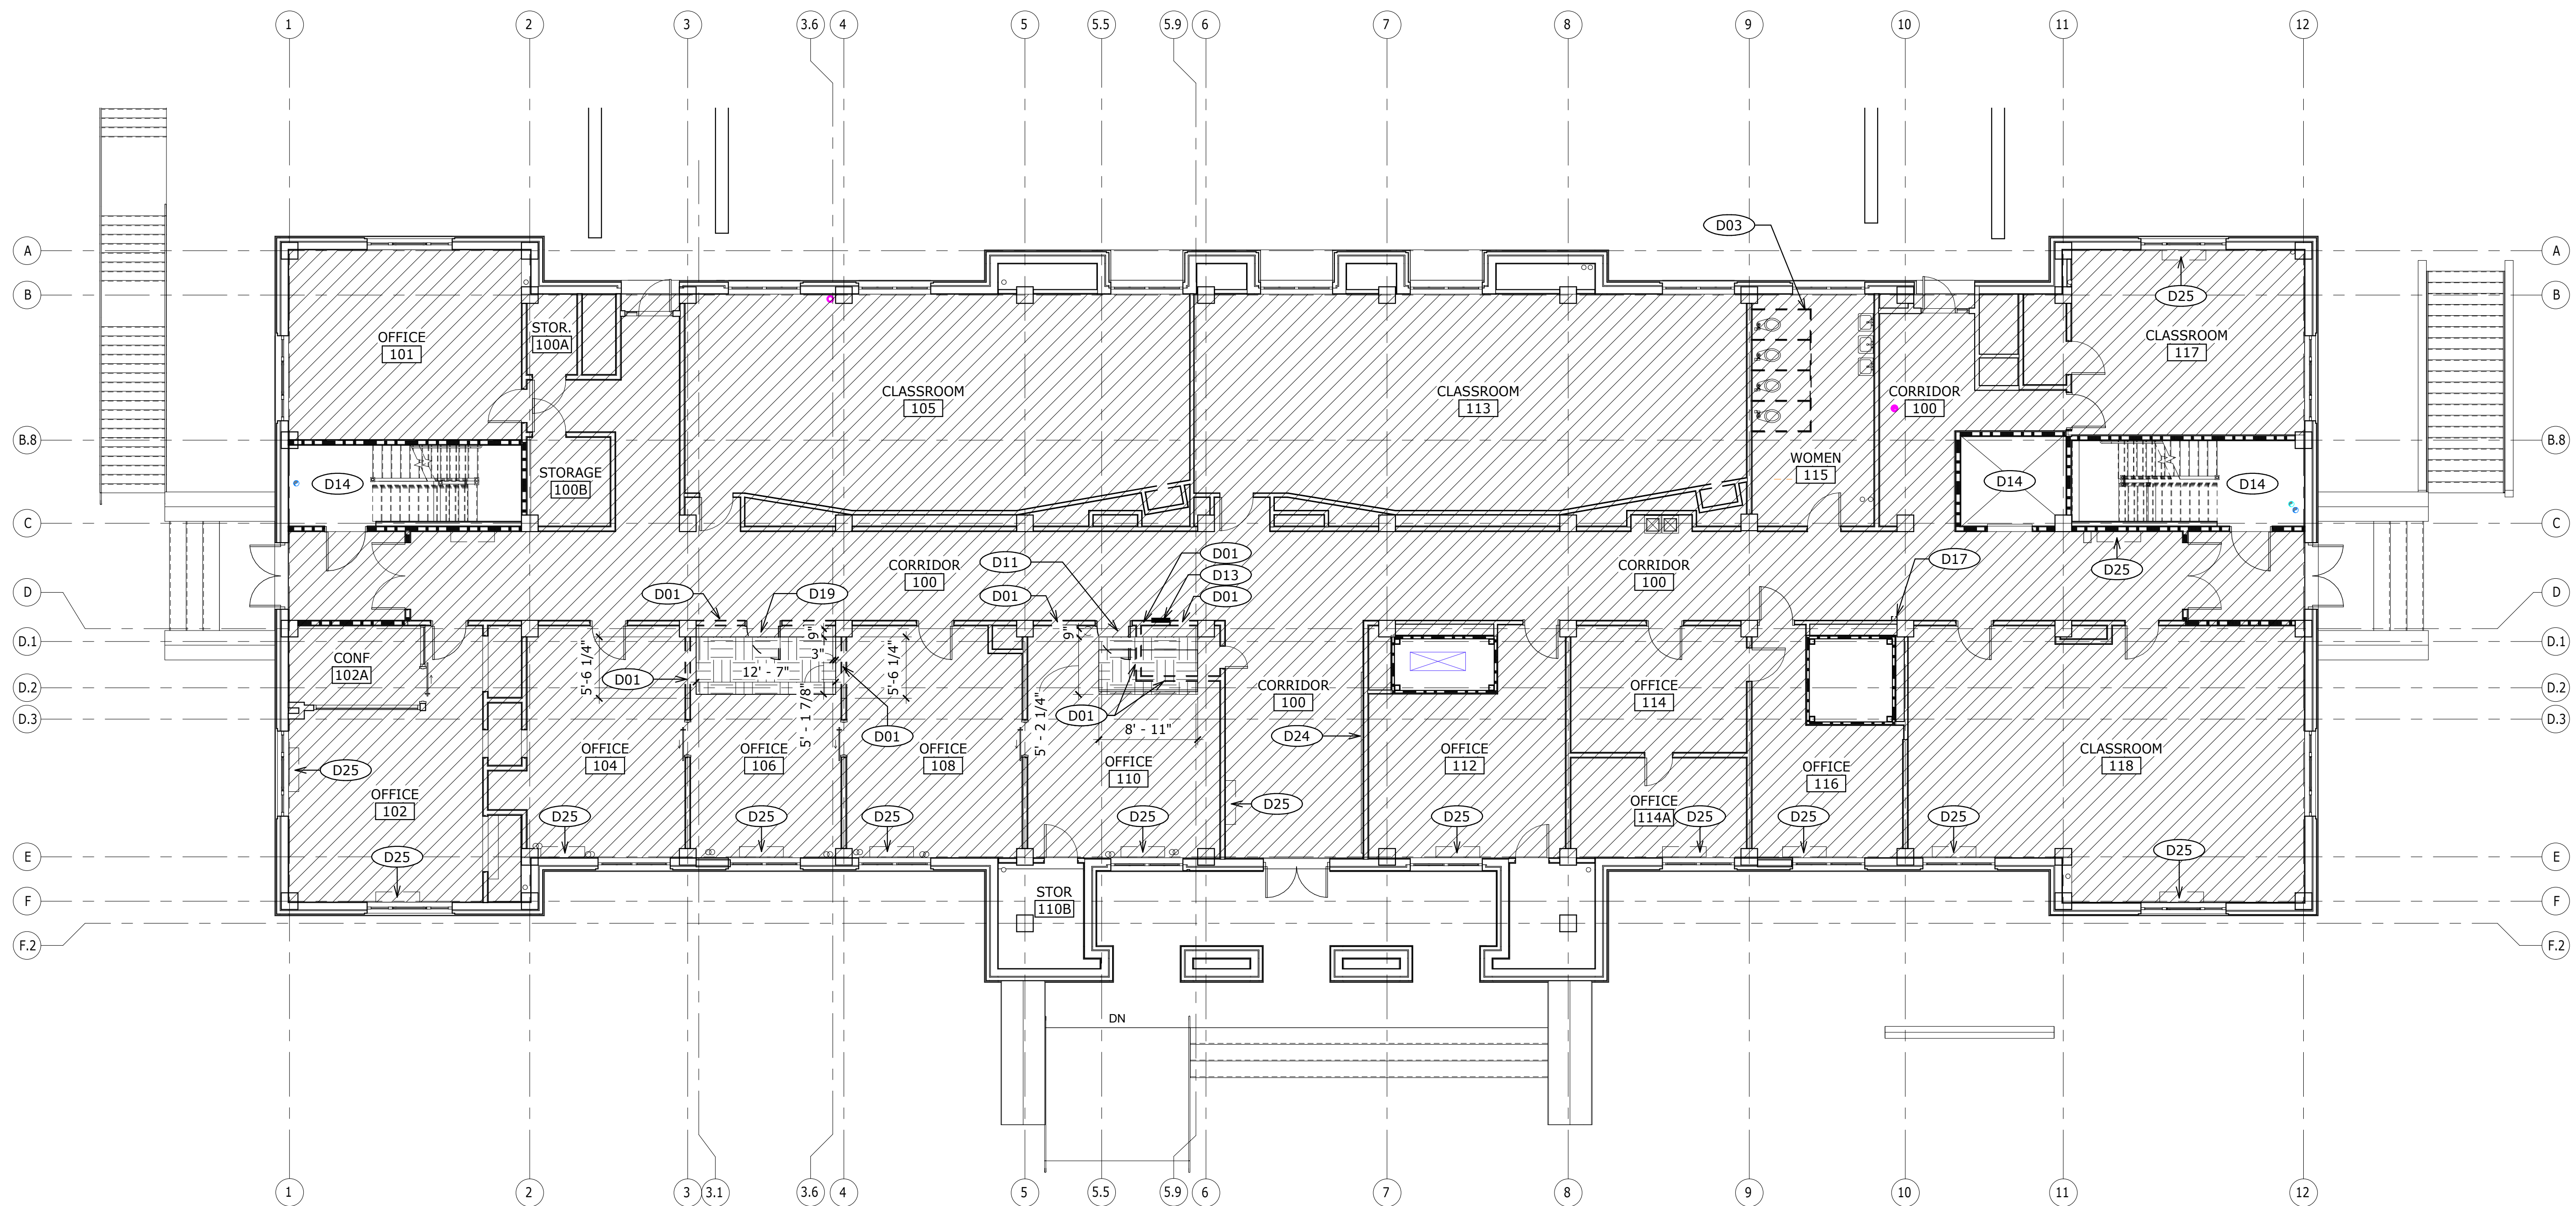


KEYNOTES


- D01 DEMO EXISTING WALL OR SECTION OF WALL, COORDINATE WITH RENOVATION PLANS.
- D03 DEMO ALL EXISTING FIXTURES AND TOILET ROOM ACCESSORIES IN THE ENTIRE ROOM, COORDINATE WITH PLUMBING DRAWINGS FOR ADDITIONAL INFORMATION ON EXTENT OF DEMOLITION WORK.
- D11 REMOVE AND SALVAGE EXISTING DOOR FOR REUSE.
- D13 PORTION OF WALL WITH EXISTING ELECTRICAL PANEL TO REMAIN, SEE ELECTRICAL.
- D14 NO DEMOLITION WORK IN EXISTING STAIRS OR ELEVATOR. CORE FLOOR SLAB FOR ELECTRICAL CONDUIT, SEE ELECTRICAL.
- D19 REMOVE EXISTING DOOR AND FRAME. REMOVE DOOR HARDWARE, AND RETURN DOOR TO OWNER.
- D24 OWNER TO REMOVE AND STORE MURAL FOR REINSTALLATION.
- D25 DEMO EXISTING HVAC EQUIPMENT, PATCH WALLS AS NEEDED TO LIKE NEW CONDITION. REFER TO MECHANICAL SHEETS.

DEMOLITION LEGEND

	EXISTING CONSTRUCTION TO REMAIN.		DEMO EXISTING FINISH FLOORING INCLUDING WALL BASE; SALVAGE AND STORE WOOD FLOORING FOR REUSE.
	EXISTING CONSTRUCTION, ETC. TO BE DEMOLISHED. REFER TO KEY NOTES FOR SPECIFIC INFORMATION.		CUT EXISTING CONCRETE FLOOR/STRUCTURE FOR NEW DUCT CHASE. REMOVE AND SALVAGE EXISTING FINISH FLOOR MATERIAL TO THE EXTENT NECESSARY FOR THE DEMOLITION AND INSTALLATION OF NEW STRUCTURE. CONTRACTOR TO PROTECT ALL ADJACENT AREAS/FINISHES DURING DEMOLITION. COORDINATE SLAB/STRUCTURE DEMO AND NEW DUCT CHASE STRUCTURE WITH STRUCTURAL SHEETS. CONTRACTOR TO COMPLY WITH OSHA SILICA STANDARD AND NC STATE SILICA EXPOSURE CONTROL PLAN.
	EXISTING 1-HR RATED FIRE BARRIER		EXTENTS OF EXISTING CONCRETE SLAB TO BE REMOVED FOR NEW FOOTINGS. COORDINATE WITH STRUCTURAL SHEETS.
	EXISTING 2-HR RATED FIRE BARRIER		EXTENTS OF EXISTING CONCRETE SLAB TO BE REMOVED FOR PLUMBING WORK. COORDINATE WITH STRUCTURAL AND PLUMBING SHEETS.
	WALLS CONSTRUCTED DURING PHASED CONSTRUCTION, REFERENCE SHEET D100 FOR EXTENTS OF PHASED CONSTRUCTION		
	LIMITS OF EXISTING WALLS, DOORS, FLOORS TO BE PROTECTED DURING CEILING/MFP WORK		




02 DEMOLITION FLOOR PLAN - 1st FLOOR
D111 1/8" = 1'-0"

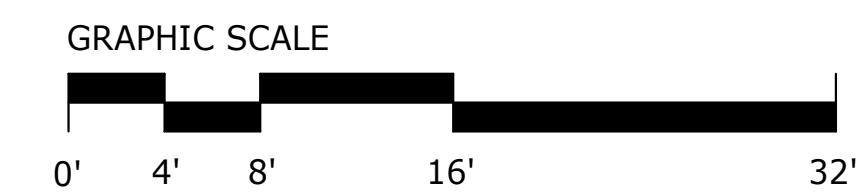

1100 Dresser Court
Raleigh, NC 27609
Office 919.828.2301
Email office@hh-arch.com

RICKS HALL 045 - 2ND FLOOR RENOVATION
NC STATE UNIVERSITY
1 LAMPE DRIVE, RALEIGH, NC 27607
SCO PROJECT NO. 19-21178-01A

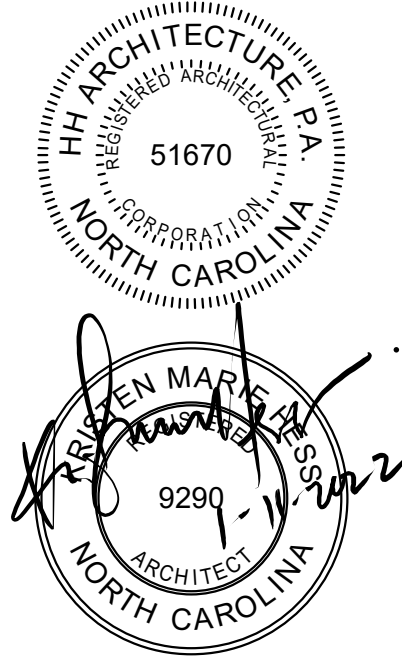

NO.	REVISION	DATE

JOB NUMBER
19-079
DATE ISSUED
1/11/22
PROJECT STATUS
ISSUE FOR BID (IFB)
SHEET

DEMOLITION PLAN - 1st FLOOR

D111

Plot Time: 1/7/2022 11:02:21 PM These drawings are the property of HH Architecture, P.A. They may not be used for any purpose without written permission. Copyright 2021 by HH Architecture, P.A. All rights reserved.