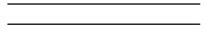

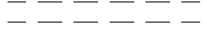
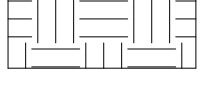





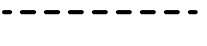
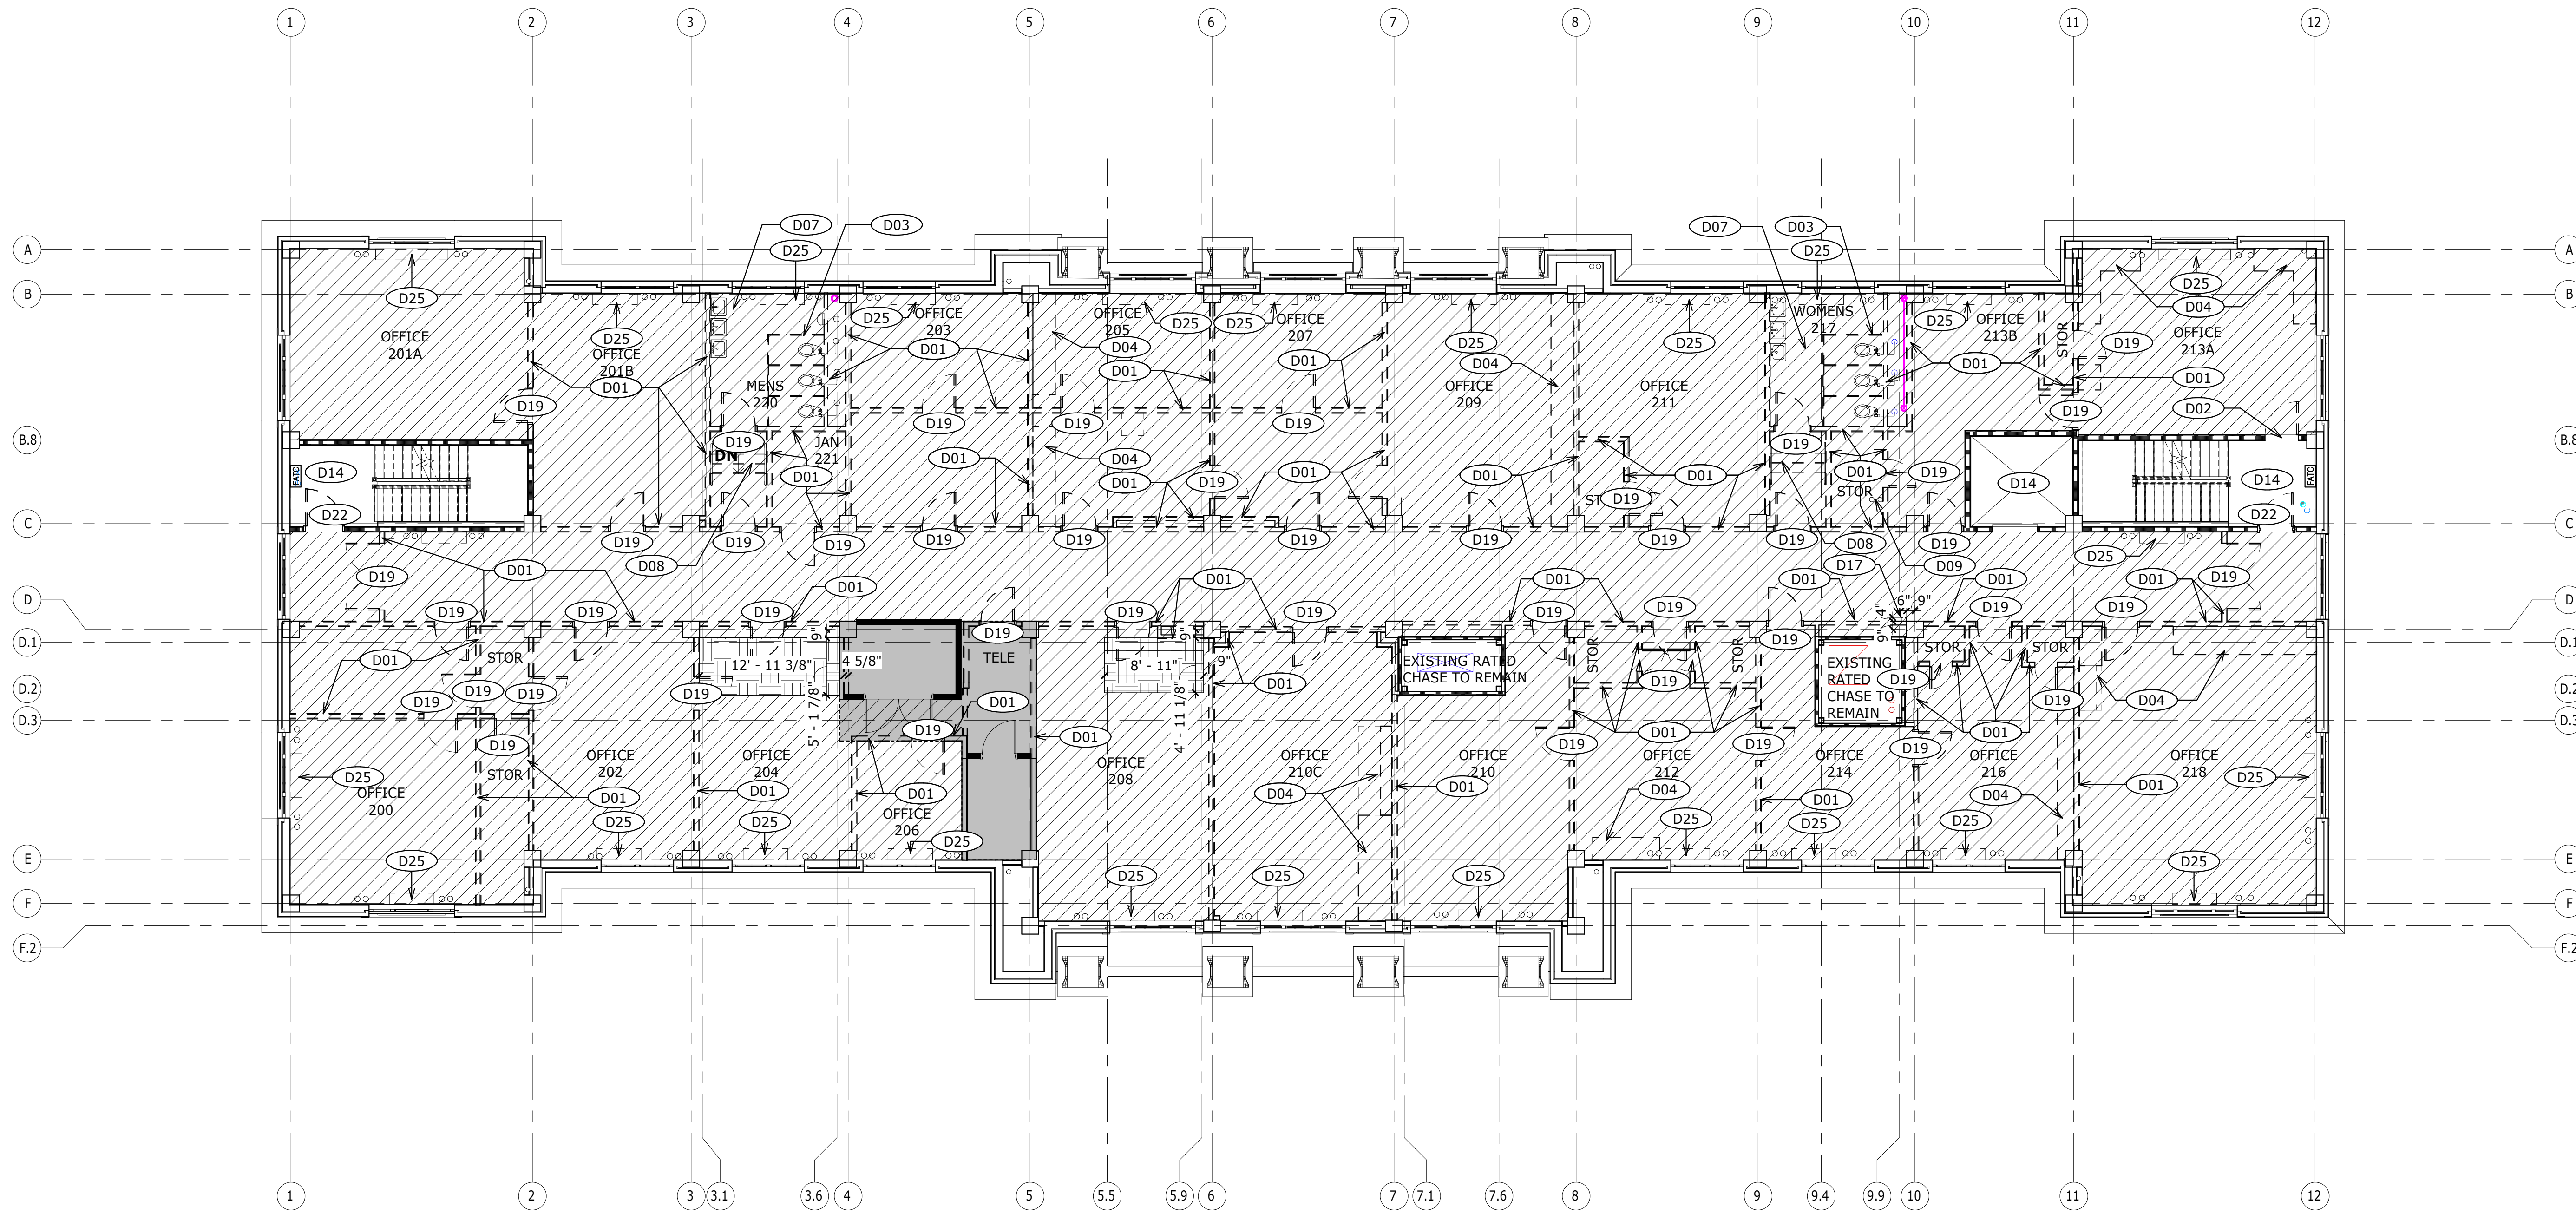


**KEYNOTES**

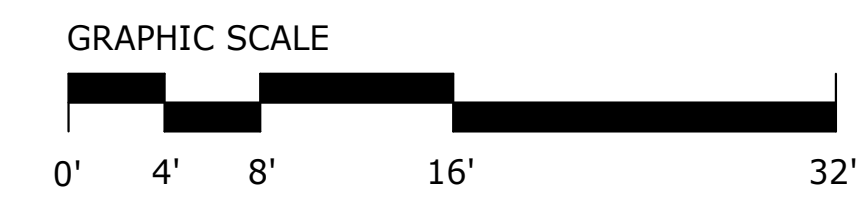
- D01 DEMO EXISTING WALL OR SECTION OF WALL, COORDINATE WITH RENOVATION PLANS.
- D02 REMOVE EXISTING DOOR AND FRAME, PREPARE OPENING FOR INFILL. SALVAGE DOOR, REMOVE DOOR HARDWARE, AND RETURN TO OWNER.
- D03 DEMO ALL EXISTING FIXTURES AND TOILET ROOM ACCESSORIES IN THE ENTIRE ROOM, COORDINATE WITH PLUMBING DRAWINGS FOR ADDITIONAL INFORMATION ON EXTENT OF DEMOLITION WORK.
- D04 DEMO EXISTING CASEWORK AND/OR BUILT IN SHELVING. COORDINATE WITH PLUMBING DRAWINGS FOR ADDITIONAL NOTES ON PLUMBING DEMOLITION.
- D07 REMOVE EXISTING RAISED FLOORING PLATFORM DOWN TO SLAB LEVEL.
- D08 REMOVE EXISTING STAIRS
- D09 EXISTING CONDUIT TO REMAIN.
- D14 NO DEMOLITION WORK IN EXISTING STAIRS OR ELEVATOR.
- D17 CORE FLOOR SLAB FOR ELECTRICAL CONDUIT, SEE ELECTRICAL.
- D19 REMOVE EXISTING DOOR AND FRAME. REMOVE DOOR HARDWARE, AND RETURN DOOR TO OWNER.
- D22 REMOVE EXISTING DOOR. EXISTING FRAME TO REMAIN. REMOVE DOOR HARDWARE AND RETURN DOOR TO OWNER.
- D25 DEMO EXISTING HVAC EQUIPMENT, PATCH WALLS AS NEEDED TO LIKE NEW CONDITION. REFER TO MECHANICAL SHEETS.

**DEMOLITION LEGEND**

	EXISTING CONSTRUCTION TO REMAIN.		DEMO EXISTING FINISH FLOORING INCLUDING WALL BASE; SALVAGE AND STORE WOOD FLOORING FOR REUSE.
	EXISTING CONSTRUCTION, ETC. TO BE DEMOLISHED. REFER TO KEY NOTES FOR SPECIFIC INFORMATION.		CUT EXISTING CONCRETE FLOOR/STRUCTURE FOR NEW DUCT CHASE. REMOVE AND SALVAGE EXISTING FINISH FLOOR MATERIAL TO THE EXTENT NECESSARY FOR THE DEMOLITION AND INSTALLATION OF NEW STRUCTURE. CONTRACTOR TO PROTECT ALL ADJACENT AREAS/FINISHES DURING DEMOLITION. COORDINATE SLAB/STRUCTURE DEMO AND NEW DUCT CHASE STRUCTURE WITH STRUCTURAL SHEETS.
	EXISTING 1-HR RATED FIRE BARRIER		EXTENTS OF EXISTING CONCRETE SLAB TO BE REMOVED FOR NEW FOOTINGS. COORDINATE WITH STRUCTURAL SHEETS.
	EXISTING 2-HR RATED FIRE BARRIER		REFERENCE D003 FOR PHASE 1 & 2 WORK IN THIS AREA, 2ND FLOOR ONLY.
	WALLS CONSTRUCTED DURING PHASED CONSTRUCTION, REFERENCE SHEET D100 FOR EXTENTS OF PHASED CONSTRUCTION		
	LIMITS OF EXISTING WALLS, DOORS, FLOORS TO BE PROTECTED DURING CEILING/MEP WORK		



01 DEMOLITION FLOOR PLAN - 2nd FLOOR  
D121 1/8" = 1'-0"



NO.	REVISION	DATE

JOB NUMBER  
**19-079**  
DATE ISSUED  
**1/11/22**  
PROJECT STATUS  
**ISSUE FOR BID (IFB)**  
SHEET

These drawings are the property of HH Architecture, P.A. They may not be used for any purpose without written permission. Copyright 2022 by HH Architecture, P.A. All rights reserved.